


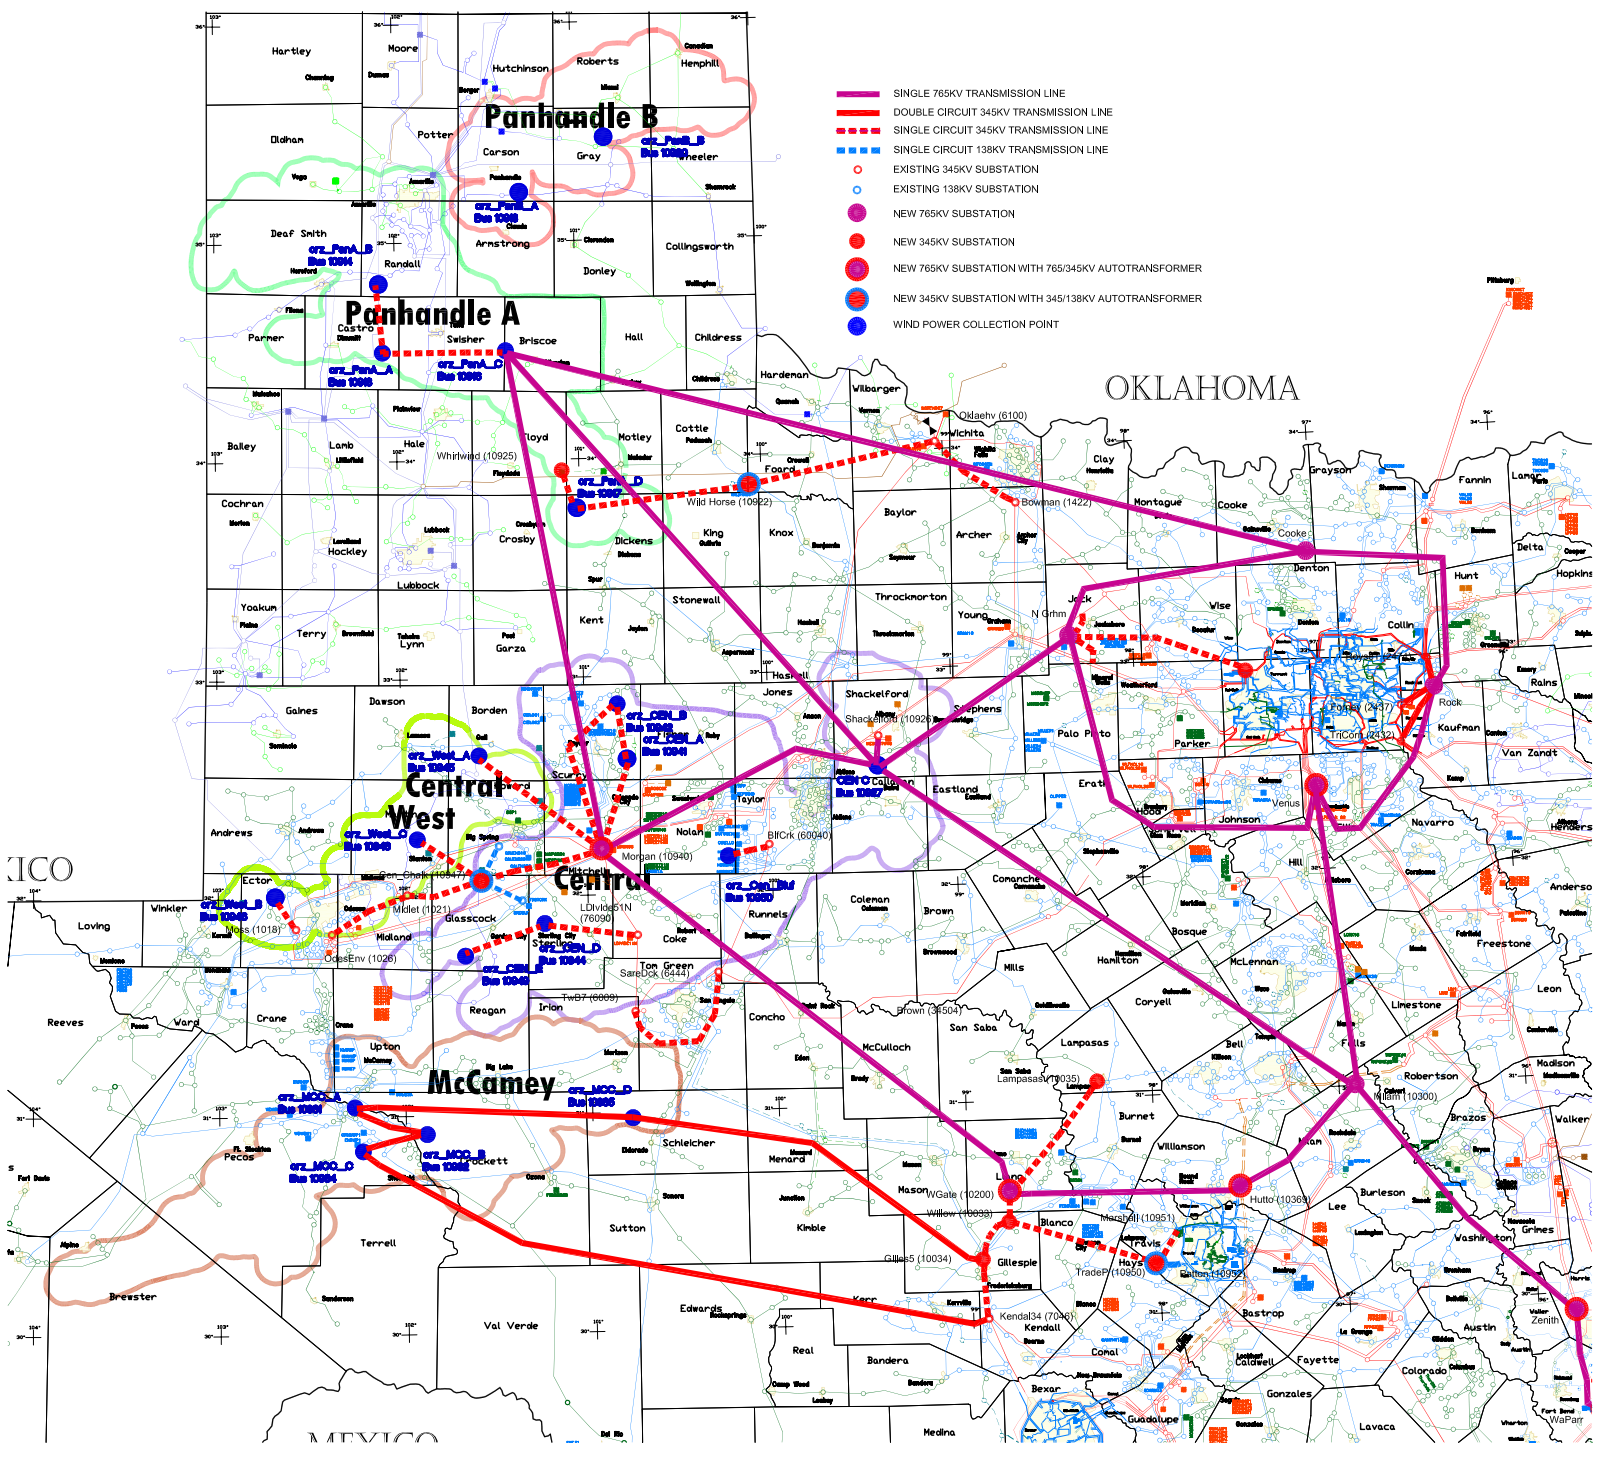

- SINGLE 765KV TRANSMISSION LINE
- DOUBLE CIRCUIT 345KV TRANSMISSION LINE
- SINGLE CIRCUIT 345KV TRANSMISSION LINE
- SINGLE CIRCUIT 138KV TRANSMISSION LINE
- EXISTING 345KV SUBSTATION
- EXISTING 138KV SUBSTATION
- NEW 765KV SUBSTATION
- NEW 345KV SUBSTATION
- NEW 765KV SUBSTATION WITH 765/345KV AUTOTRANSFORMER
- NEW 345KV SUBSTATION WITH 345/138KV AUTOTRANSFORMER
- WIND POWER COLLECTION POINT